


# TAI LAM CHUNG EXPERIMENTAL ARCH DAM

## SECTION A-A

SCALE  
1 IN. = 10 FT.

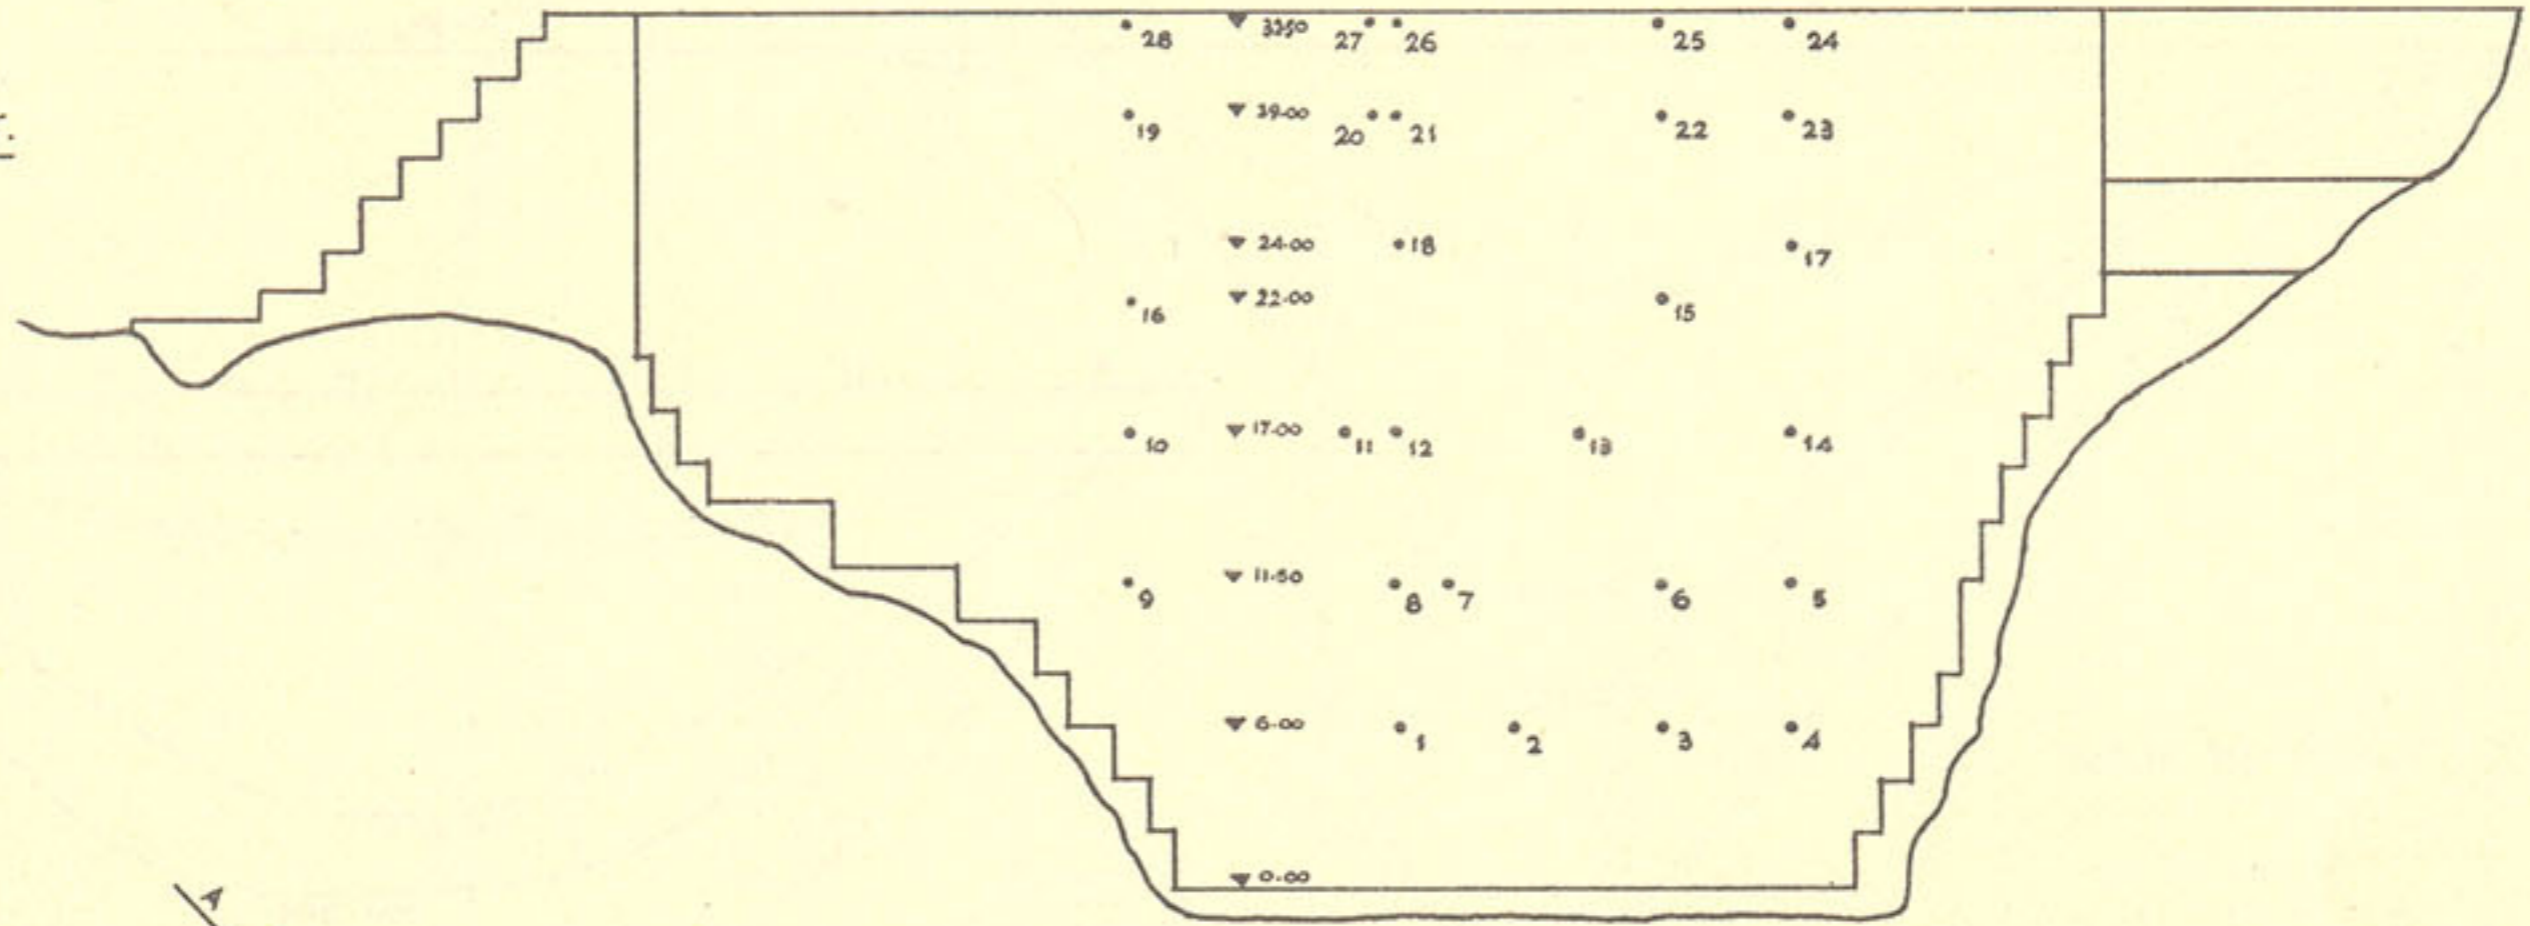

## SECTION B-B

