

H.W. D'S PROPERTY (ABERDEEN):-

A.M.L. No 2 SEC. A. AREA 20700 SQ. FT. 0.475 ACRES
DATE OF SURRENDER 11TH APRIL 1938

A.M.L. No 2 R.P. AREA = 11.025 ACRES
C.R. £ 100 LEASE 999 YEARS
FROM 1ST JUNE 1857

A.M.L. No 4 AREA 10000 SQ. FT. - SOLD
C.R. \$ 264 LEASE 999 YEARS
FROM 26TH DEC. 1860

A.M.L. No 5
A.M.L. No 6 AREA 7500 SQ. FT.
C.R. \$ 198 LEASE 999 YEARS
FROM 26TH DEC. 1860

A.M.L. No 8 AREA 10258 SQ. FT.
C.R. \$ 100 LEASE 999 YEARS
FROM 26TH DEC. 1860


A.M.L. No 9 AREA 9040 SQ. FT.
C.R. \$ 100 LEASE 999 YEARS
FROM 1ST JUNE 1857

A.I.L. No 32 AREA 6000 SQ. FT.
C.R. \$ 92 LEASE 999 YEARS
FROM 26TH DEC. 1860

A.I.L. No 33 AREA 4000 SQ. FT. - (ORIGINALLY)
C.R. \$ 64 LEASE 999 YEARS
FROM 26TH DEC. 1860

- A.I.L. No 34**
- A.I.L. No 35**
- A.I.L. No 36**
- A.I.L. No 37**
- A.I.L. No 38**
- A.I.L. No 39**
- A.I.L. No 40**

Do.

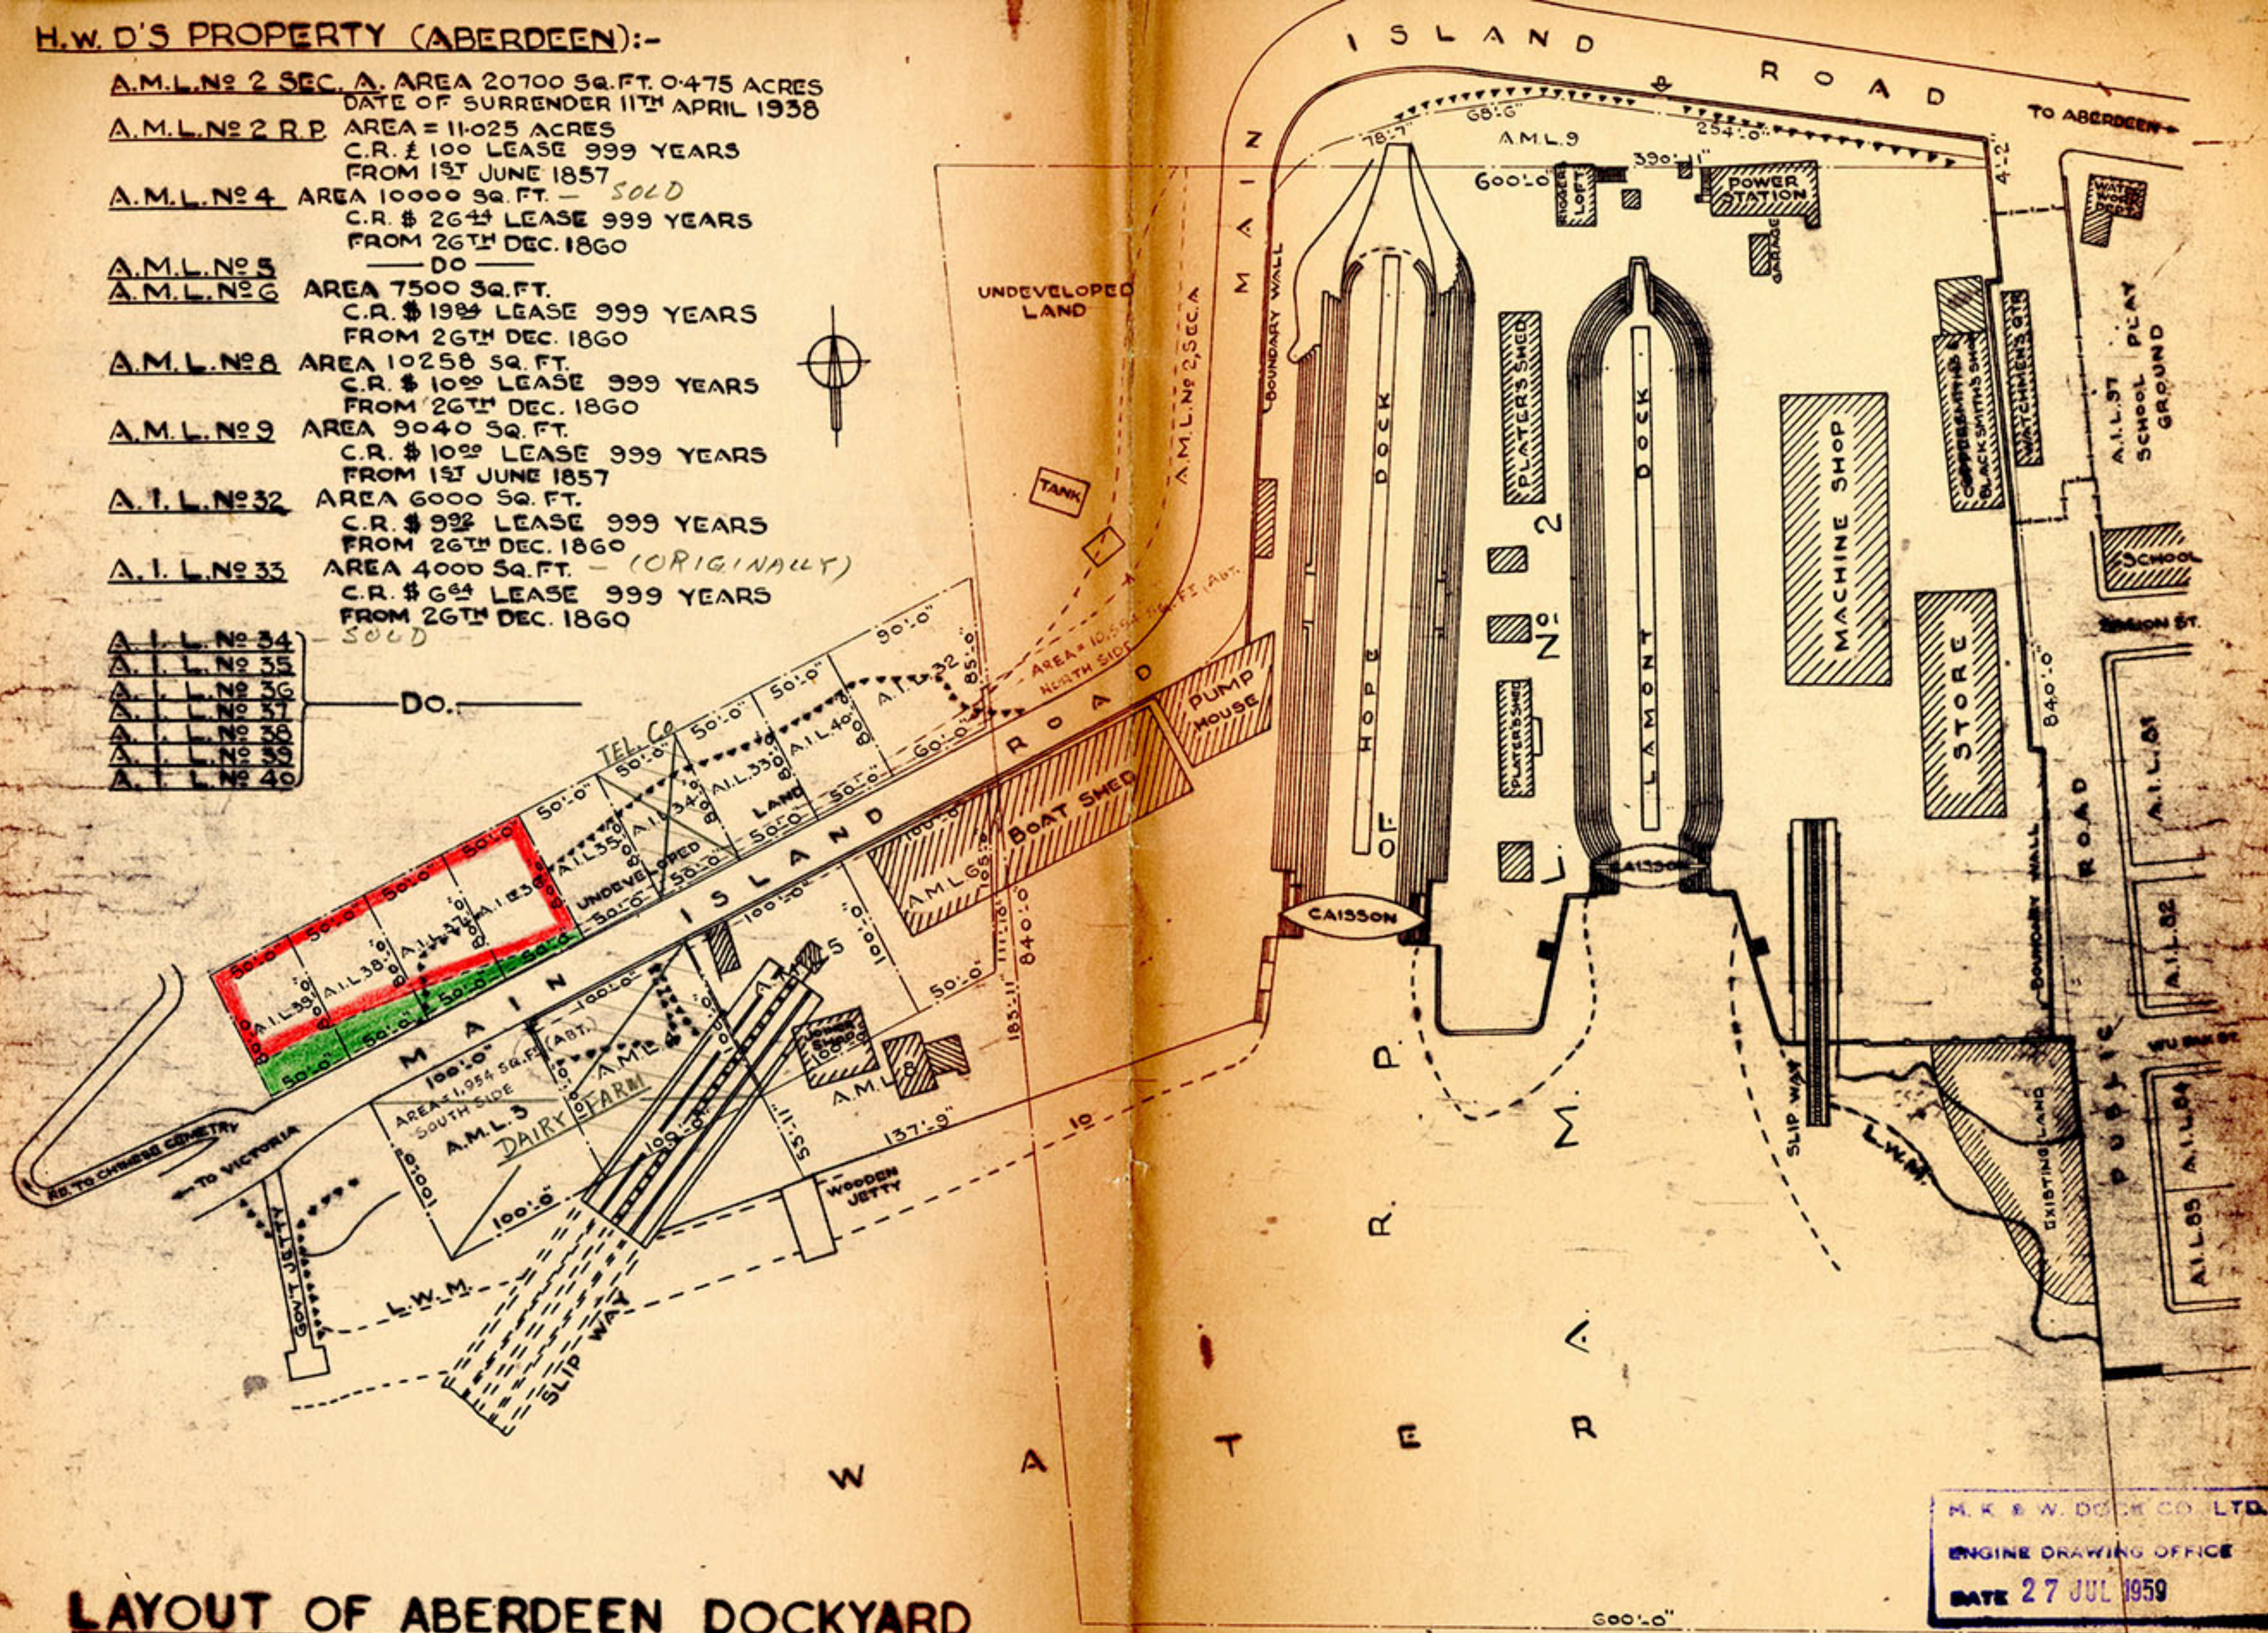

LAYOUT OF ABERDEEN DOCKYARD

SCALE: 1" = 80'-0"

M. K. & W. DOCK CO. LTD.
ENGINE DRAWING OFFICE
DATE 27 JUL 1959

DRG. NO. C. E. 50035-2