


First Floor Plan

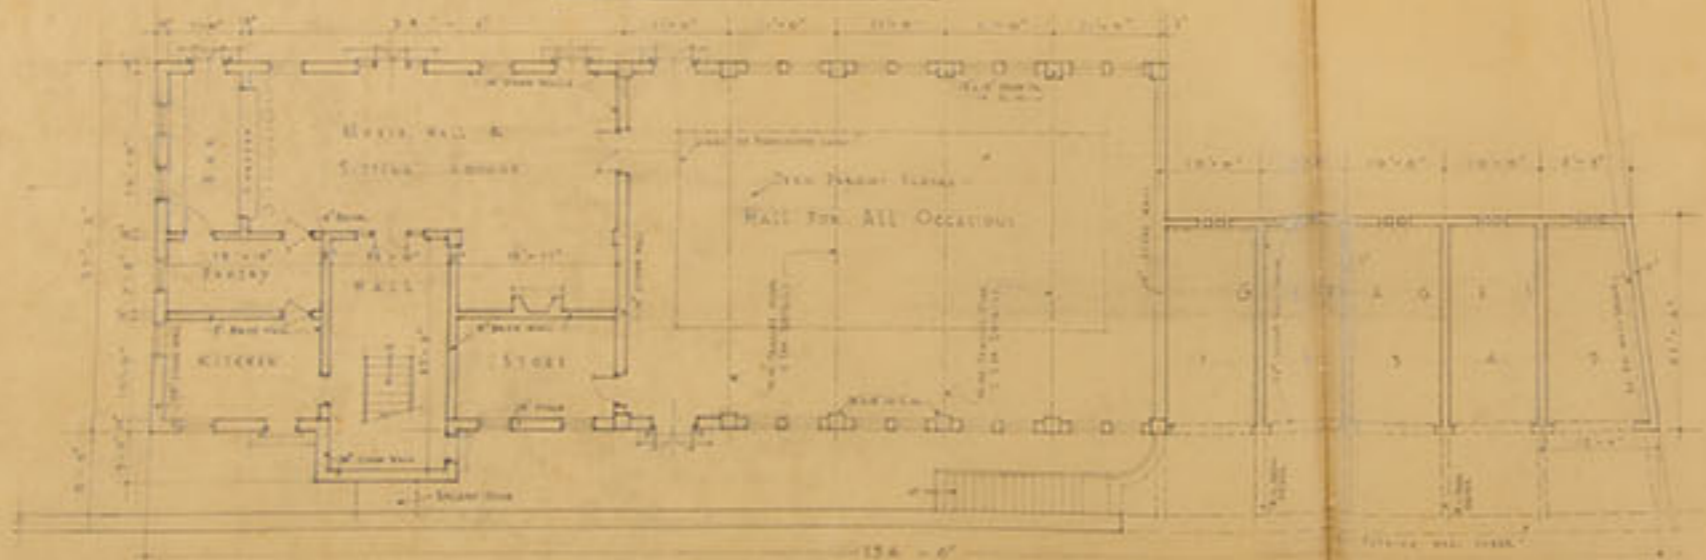

ROBINSON ROAD
Ground Floor Plan