


GOVERNMENT OF HONG KONG .

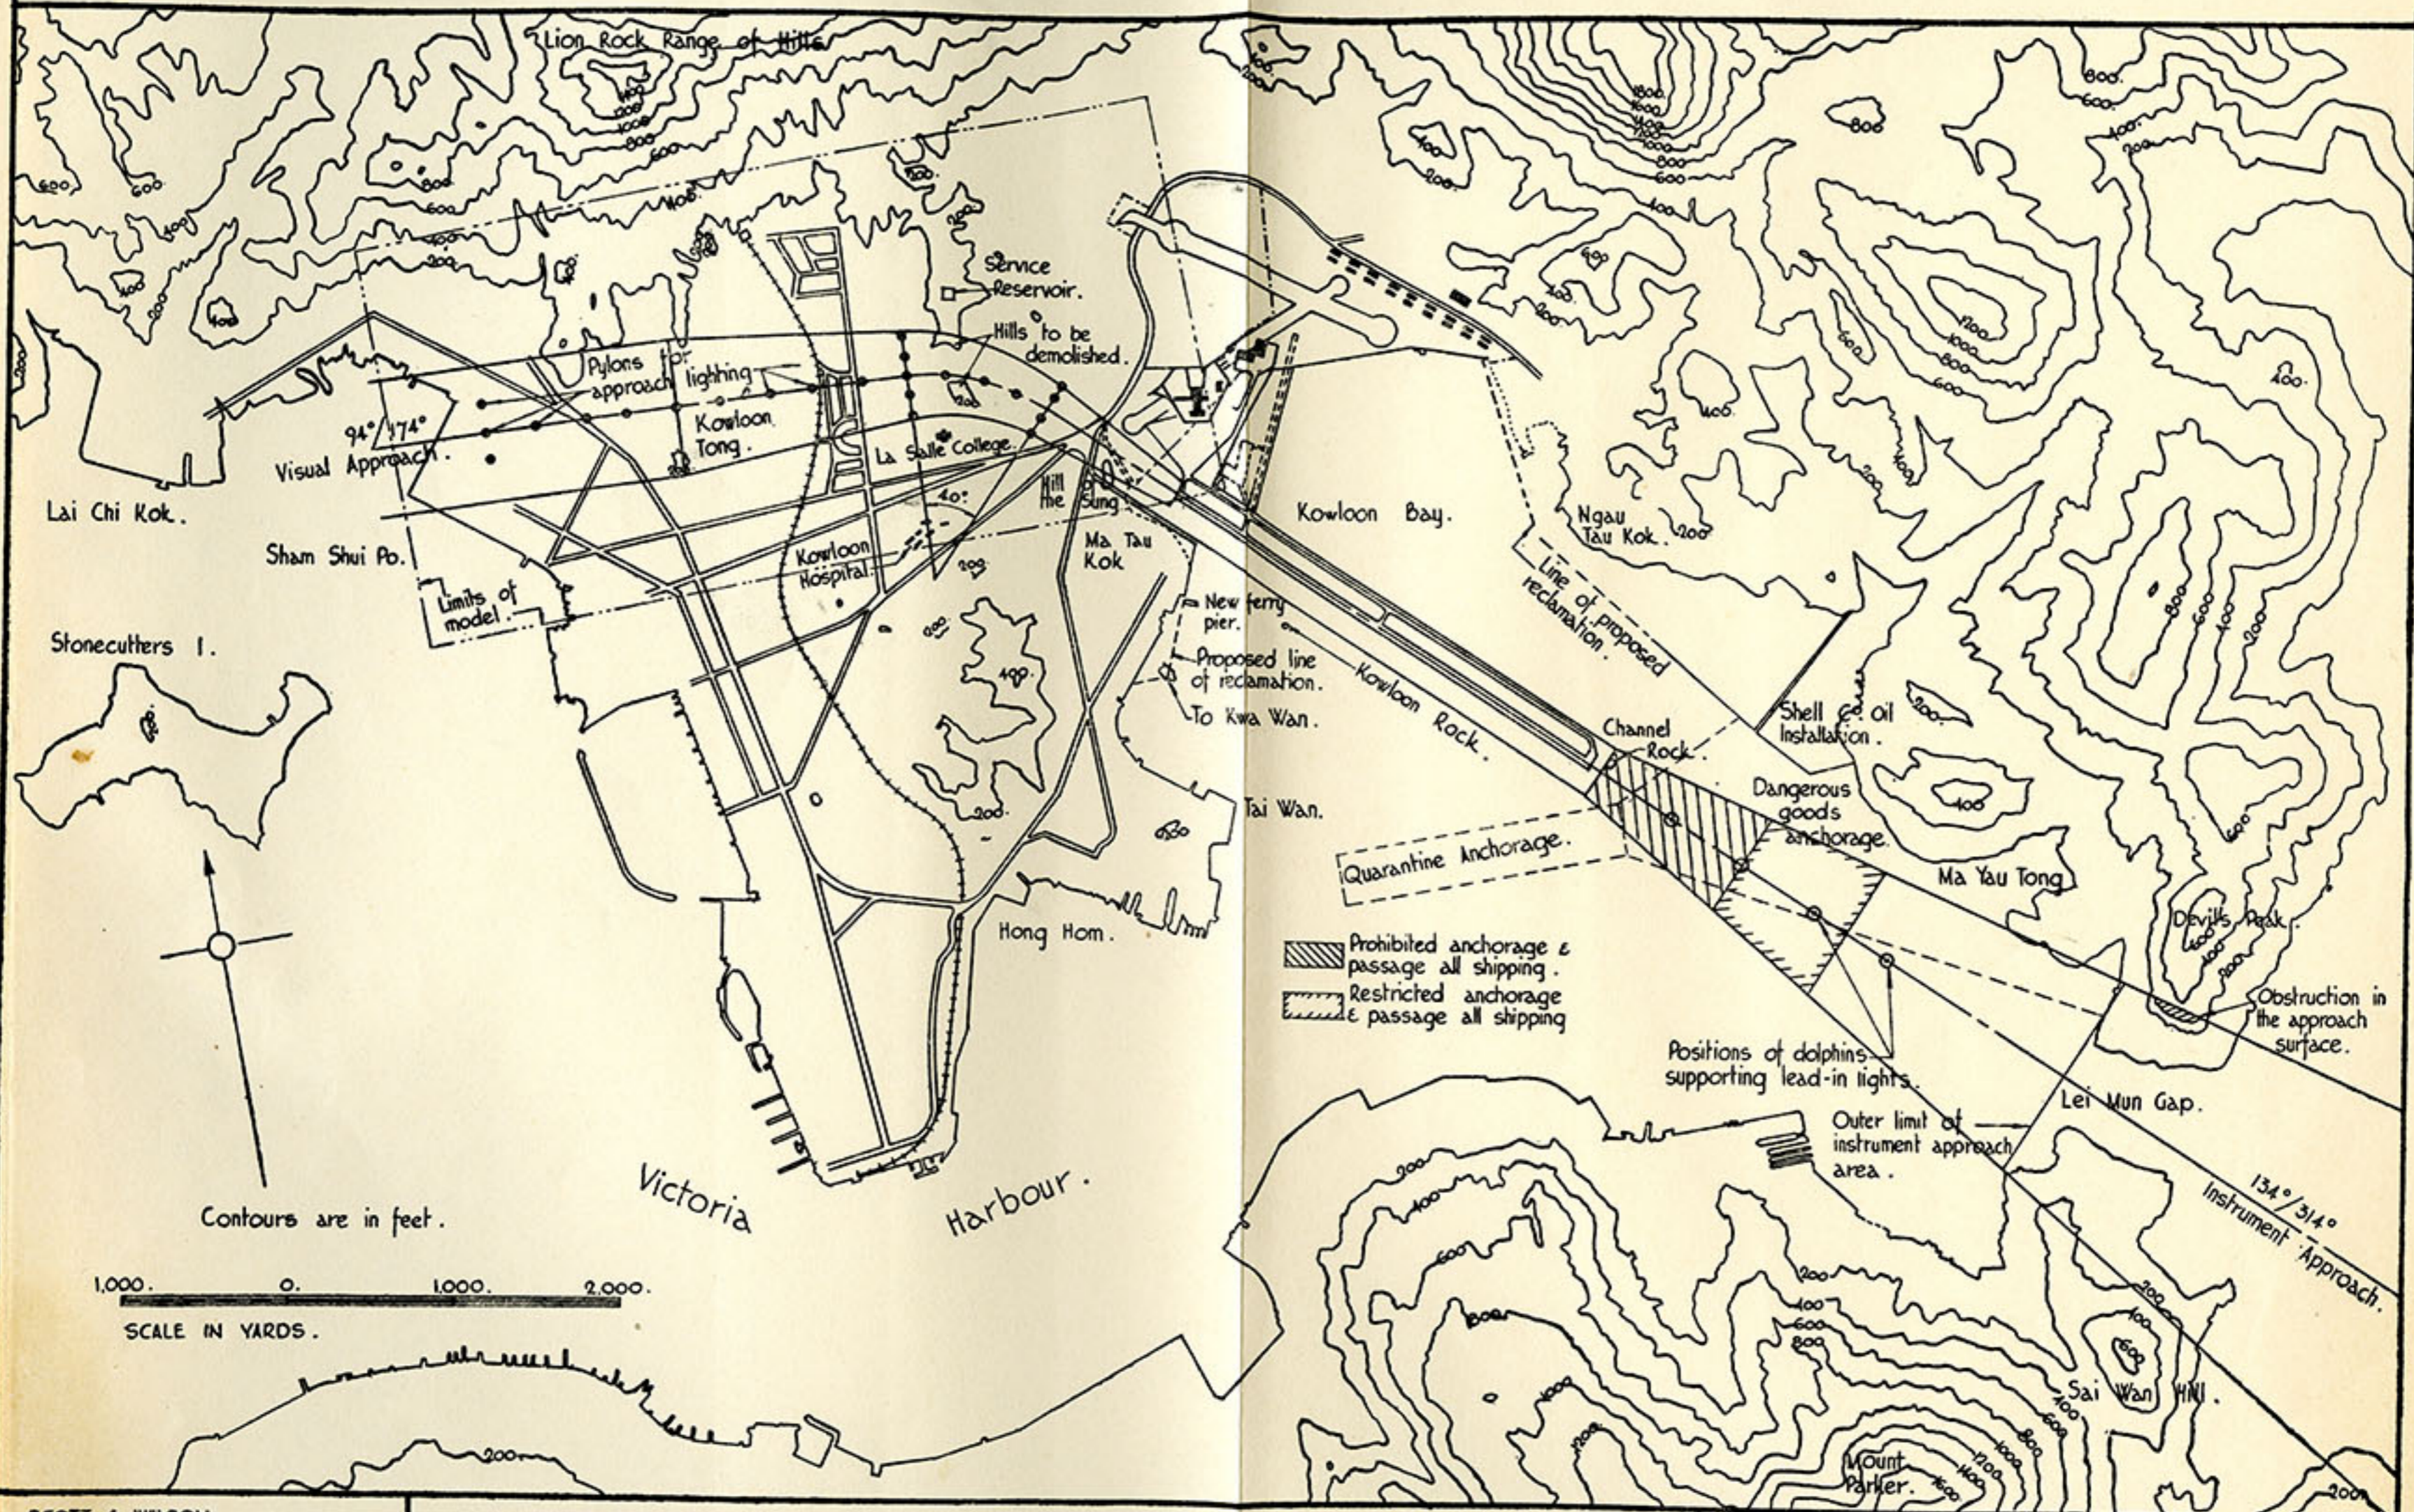

SCOTT & WILSON. MM.I.C.E.
CONSULTING CIVIL ENGINEERS.
HONG KONG.

SITING AND APPROACHES OF PROPOSED $13^\circ/31^\circ$ RUNWAY .

PLATE 2.